
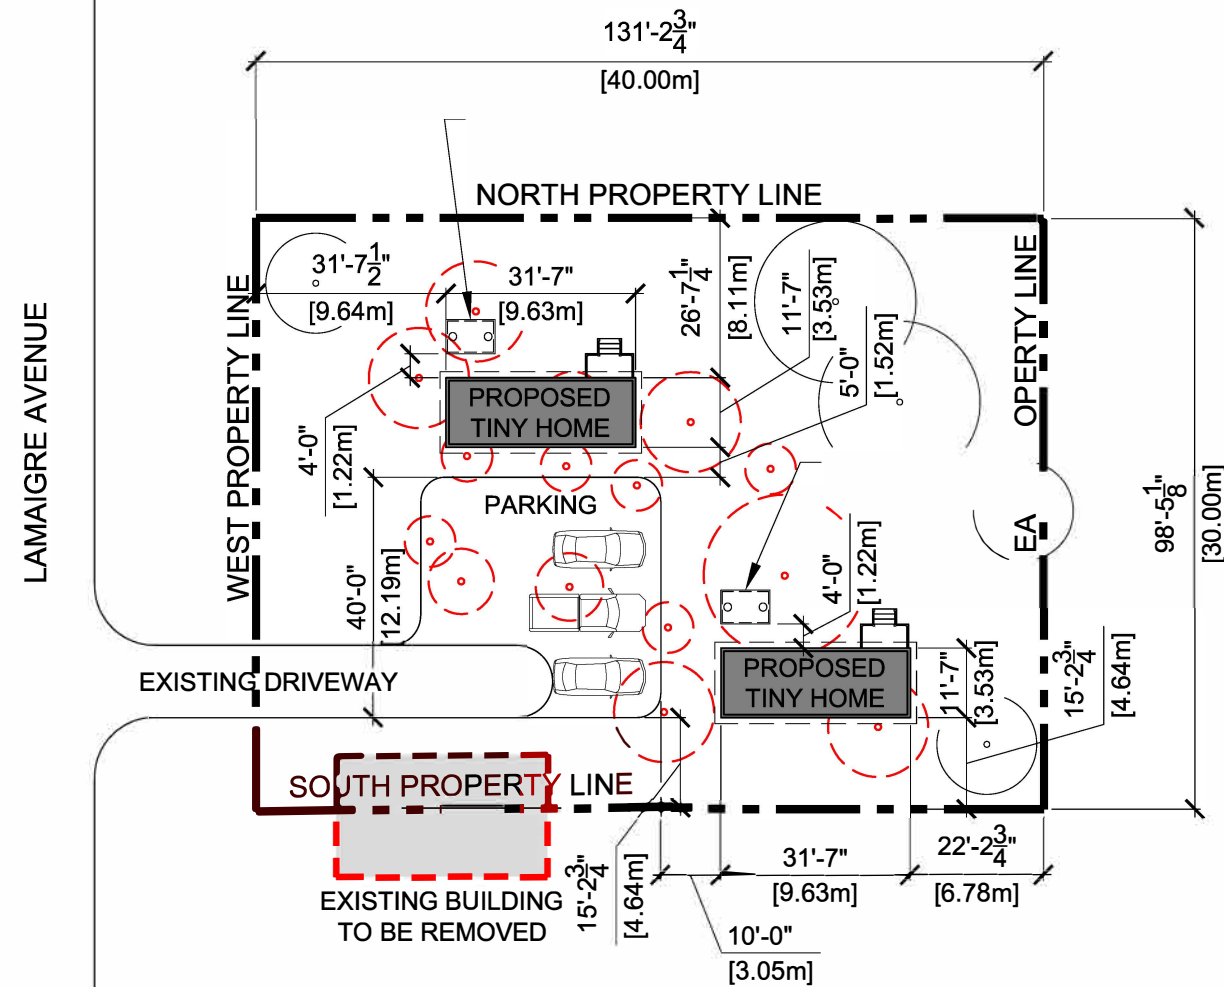


**LEGAL DESCRIPTION:**

SURFACE PARCEL: 129240424  
 LOT: 13  
 BLOCK: 3  
 PLAN: 79B00609 EXT 0  
 MUNICIPALITY: NORTHERN HAMLET OF ST. GEORGE'S HILL  
 AREA: 0.12 HECTARES (0.3 ACRES)

 

Drawing Title:

**SITE PLAN (ST. GEORGE'S HILL)**

Drawn by:  
**VERECO SMART GREEN HOMES**  
 302, Salloum Crescent Saskatoon, SK S7W 1N1  
 www.vereco.ca  
 306.713-0795

Project:  
**TINY HOME**

Date:  
**FEBRUARY 12, 2025**


Scale: 1/32" = 1'-0"

Client:  
**METIS NATION SASKATCHEWAN**

Drawing Number:  
**A1.3**

Revision:  
**CD04 REV 0**



 


**LEGAL DESCRIPTION:**

SURFACE PARCEL: 129241784  
BLOCK: 2  
PLAN: 66B10988 EXT 0  
MUNICIPALITY: NORTHERN HAMLET OF TURNOR LAKE  
AREA: 0.09 HECTARES (0.22 ACRES)

TYRELL ST.

AV. LAKE

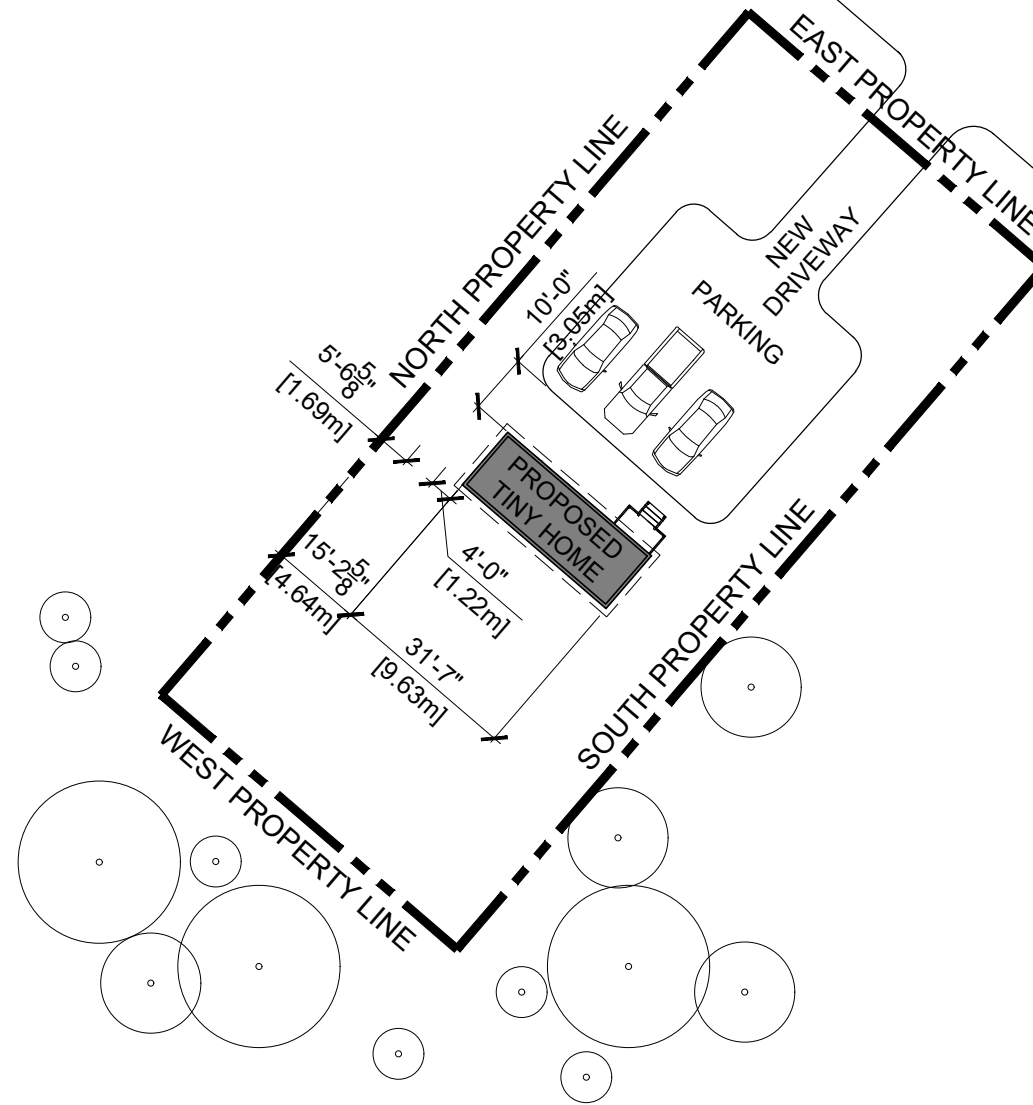

Drawing Title:

**SITE PLAN (TURNOR LAKE)**

Drawn by:  
**VERECO SMART GREEN HOMES**  
302, Salloum Crescent Saskatoon, SK S7W 1N1  
www.vereco.ca  
306.713-0795

Project:  
**TINY HOME**

Date:  
**AUGUST 20, 2024**

Scale: 1/32" = 1'-0"

Client:  
**METIS NATION SASKATCHEWAN**



Drawing Number:  
**A1.4**

Revision:  
**CD03 REV 0**



**LEGAL DESCRIPTION:**

SURFACE PARCEL: 203485822  
 LOT: 6  
 BLOCK: B  
 PLAN: 102292589 EXT 0  
 MUNICIPALITY: NORTHERN HAMLET OF BLACK POINT  
 AREA: 0.359 HECTARES (0.89 ACRES)

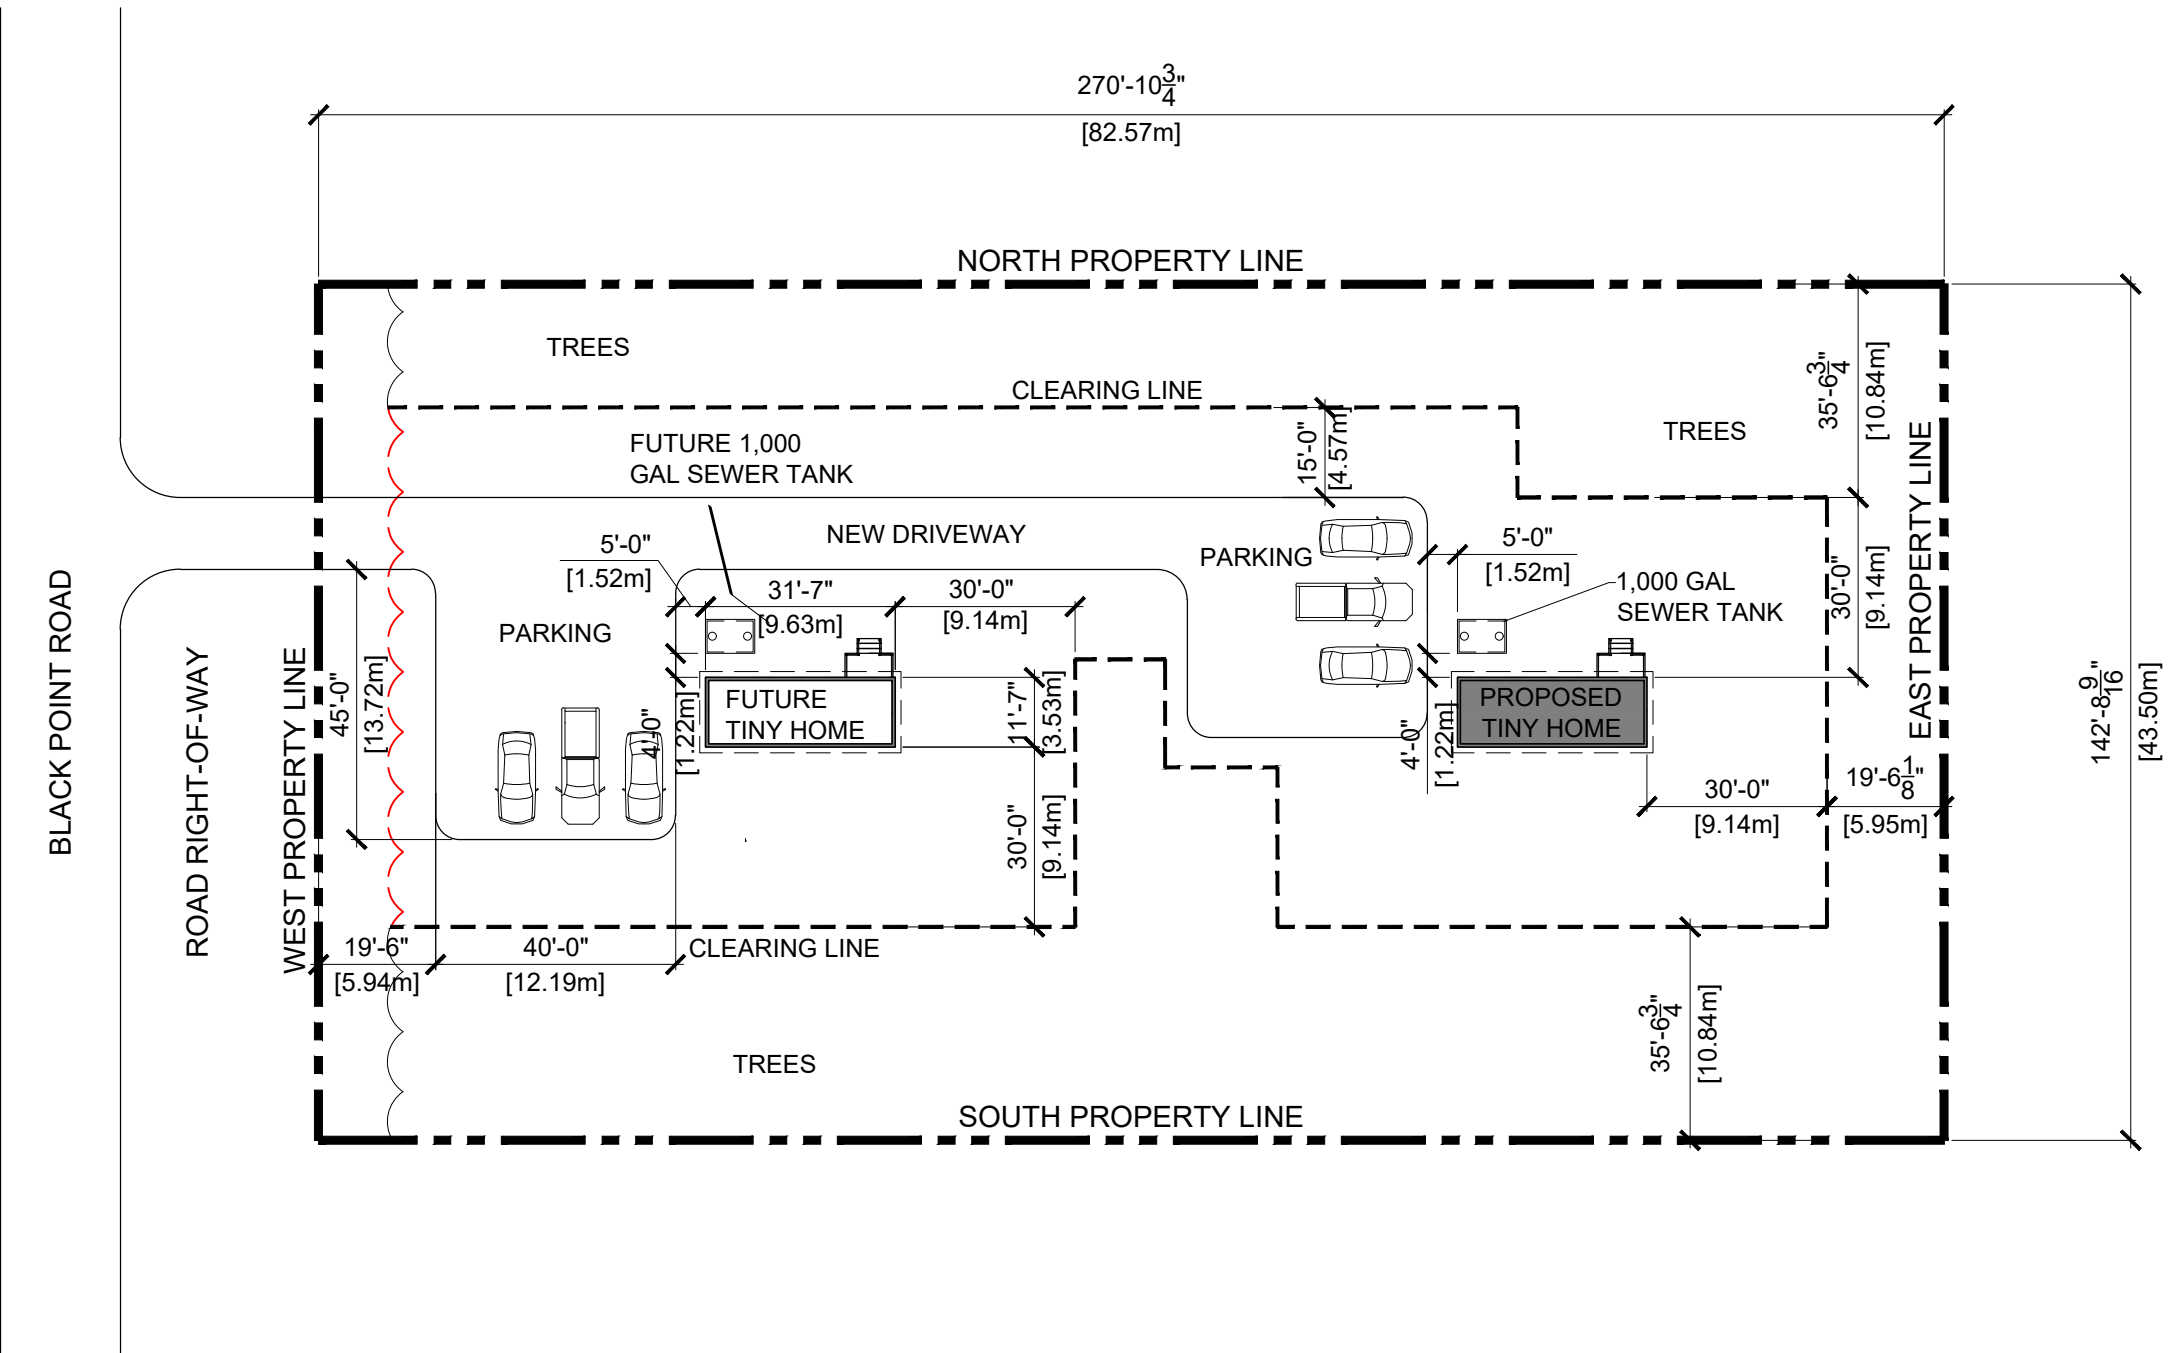 

Drawing Title:

**SITE PLAN (BLACK POINT)**

Drawn by:  
**VERECO SMART GREEN HOMES**  
 302, Salloum Crescent Saskatoon, SK S7W 1N1  
 www.vereco.ca  
 306.713-0795

Project:  
**TINY HOME**

Date:  
**AUGUST 20, 2024**

Scale: 1/32" = 1'-0"

Client:  
**METIS NATION SASKATCHEWAN**

Drawing Number:  
**A1.1**


Revision:  
**CD3 REV 0**





# LEGAL DESCRIPTION:

SURFACE PARCEL: 126062782  
 LOT: 4  
 BLOCK: 4  
 PLAN: 79B02138 EXT 1  
 MUNICIPALITY: NORTHERN HAMLET OF MICHEL VILLAGE  
 AREA: 0.103 HECTARES (0.26 ACRES)

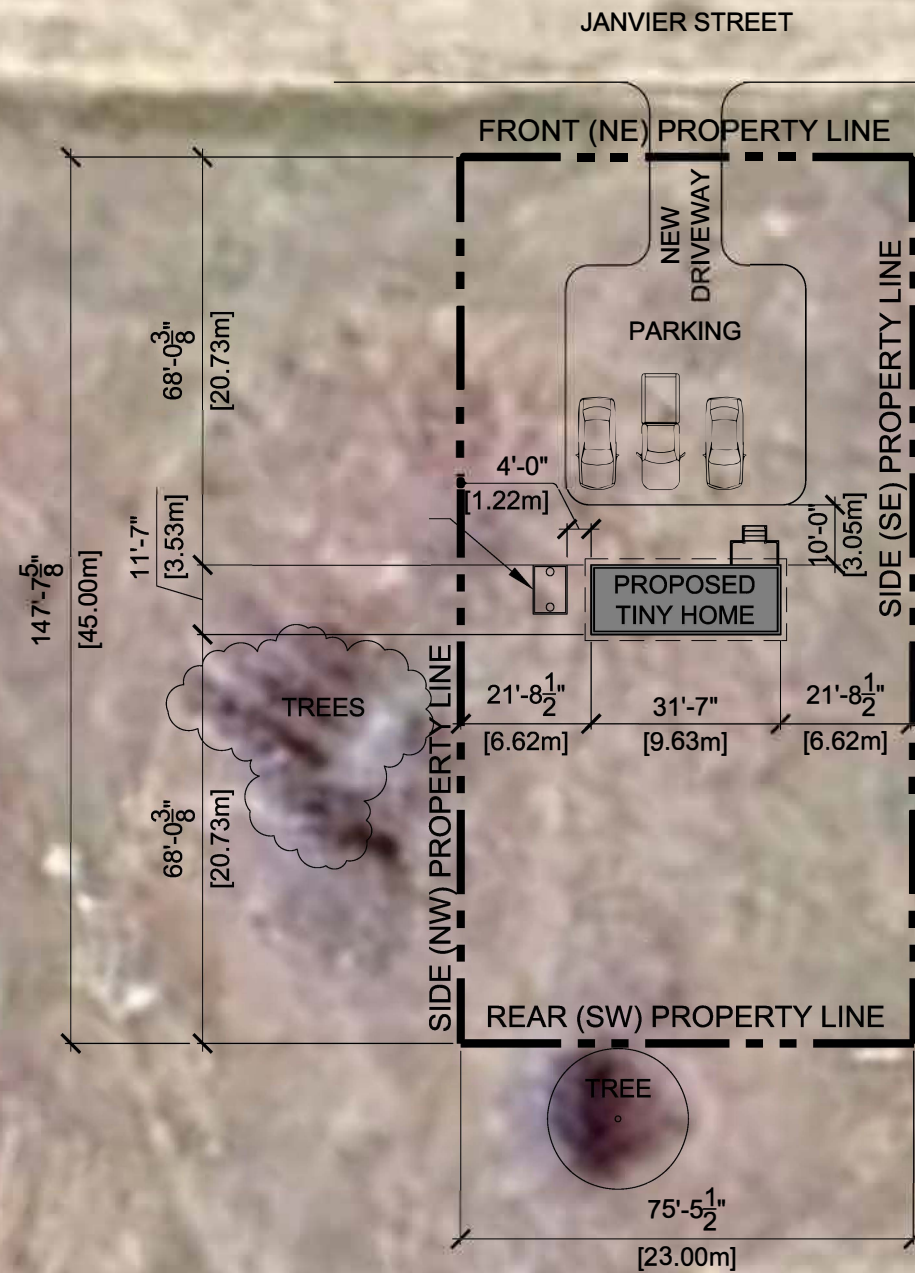

Drawing Title:

## SITE PLAN (MICHEL VILLAGE)

Drawn by:  
**VERECO SMART GREEN HOMES**  
 302, Salloum Crescent Saskatoon, SK S7W 1N1  
 www.vereco.ca  
 306.713-0795

Project:  
**TINY HOME**

Date:  
**NOVEMBER 21, 2024**

Scale: 1/32" = 1'-0"

Client:  
**METIS NATION SASKATCHEWAN**



Drawing Number:  
**A1.2**

Revision:  
**CD04 REV 0**



**LEGAL DESCRIPTION:**

SURFACE PARCEL: 166152157  
 LOT: 7  
 BLOCK: 2  
 PLAN: 102089606 EXT 0  
 MUNICIPALITY: NORTHERN SETTLEMENT OF BEAR CREEK  
 AREA: 0.45 HECTARES (1.11 ACRES)

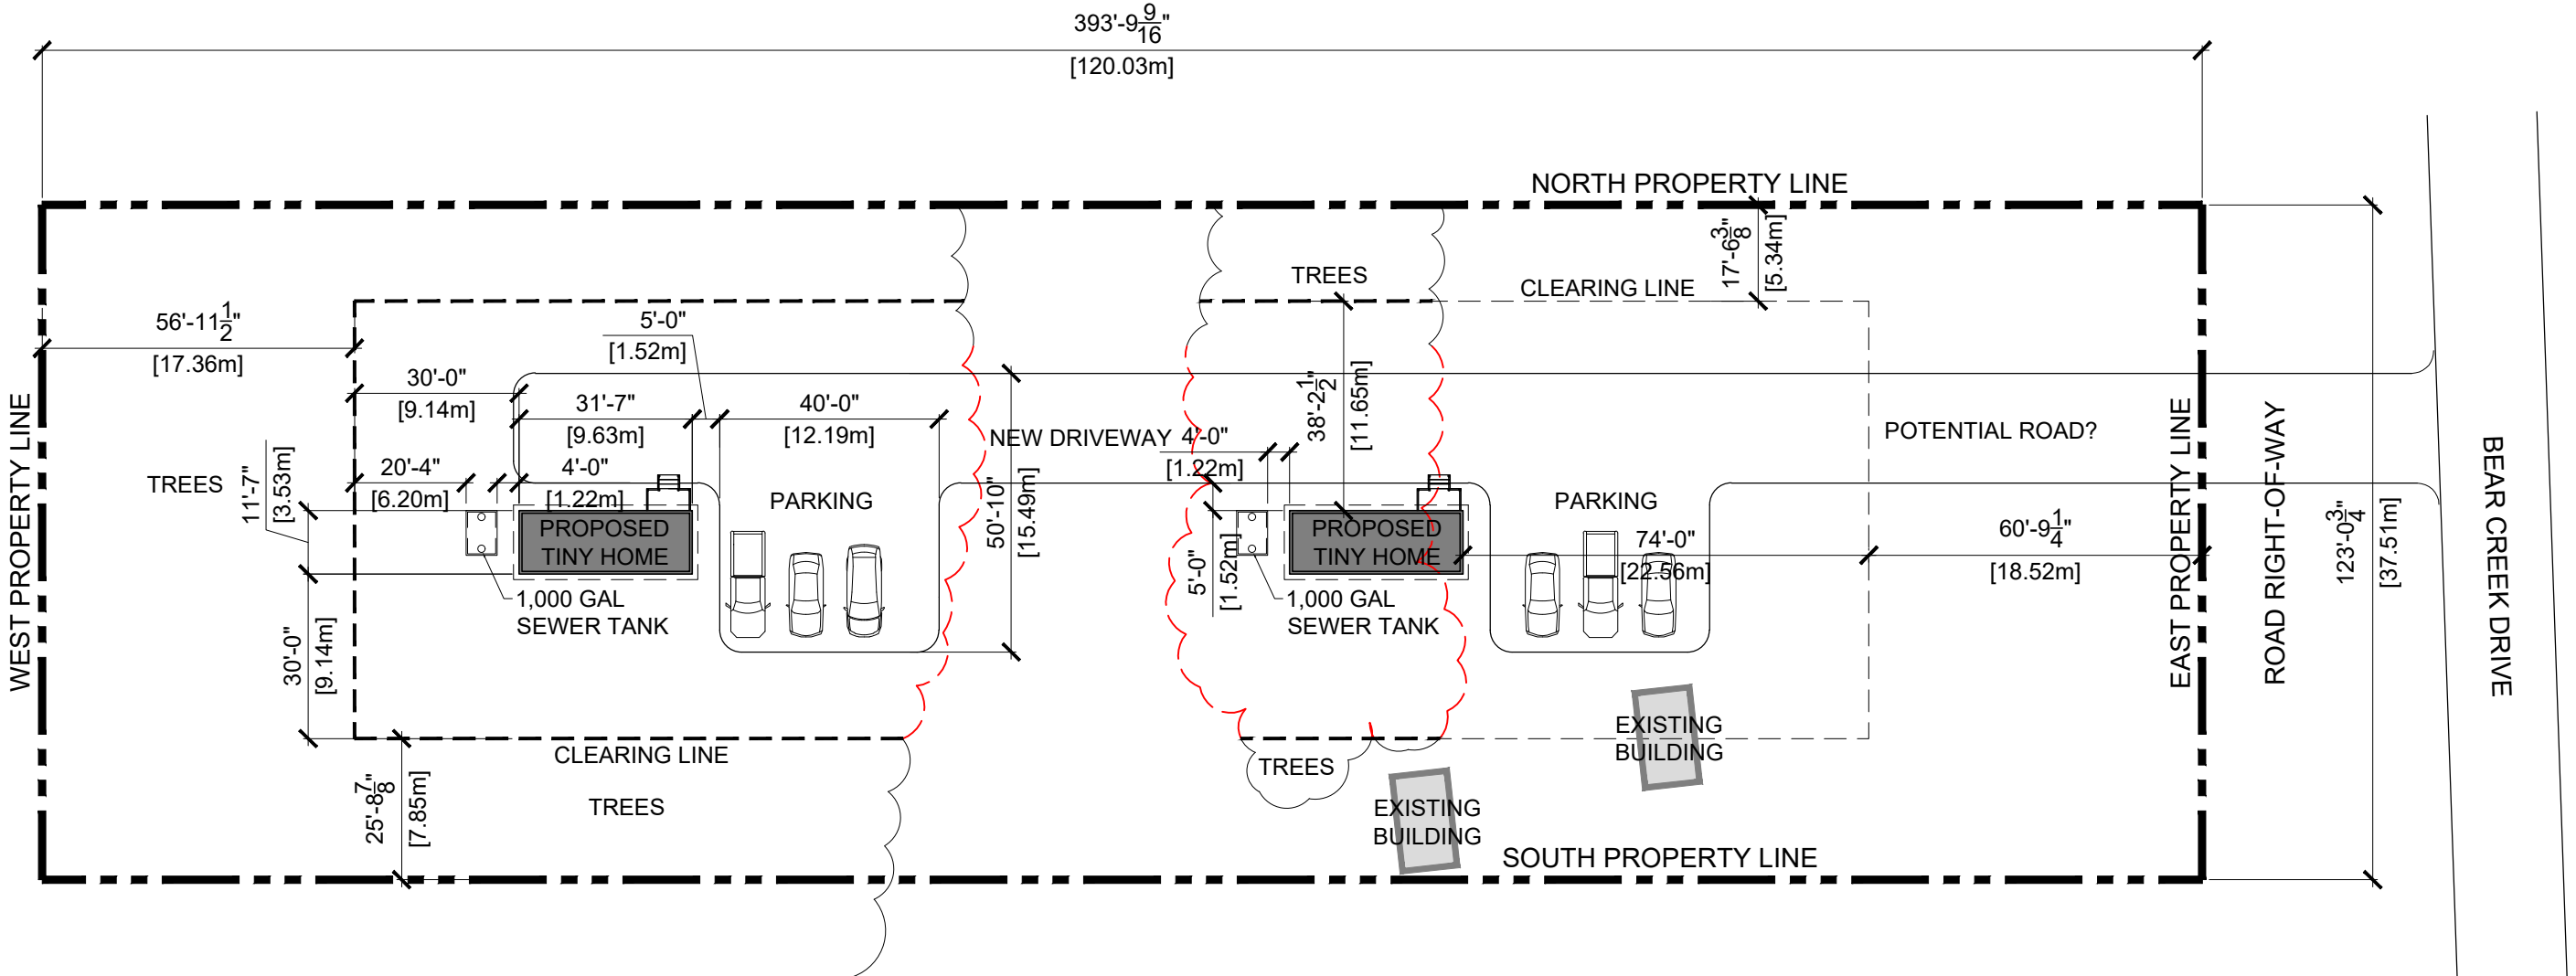 

Drawing Title:  
**SITE PLAN (BEAR CREEK)**

Drawn by:  
**VERECO SMART GREEN HOMES**  
 302, Salloum Crescent Saskatoon, SK S7W 1N1  
 www.vereco.ca  
 306.713-0795

Project:  
**TINY HOME**

Date:  
**AUGUST 20, 2024**

Scale: **1/32" = 1'-0"**

Client:  
**METIS NATION SASKATCHEWAN**

Drawing Number:  
**A1.0**

Revision:  
**CD03 REV 0**

